

YOUR  
COMPANY  
LOGO

PHONE:  
FAX:





REV.	DATE	DESCRIPTION

PROJECT: **PROJECT NAME**  
PROJECT DESCRIPTION  
CITY, STATE, ZIP

DATE: 00/00/00  
DRAWN BY: dlb CADD  
MANAGER:

SHEET NO.  
**10**

PROJECT NO.

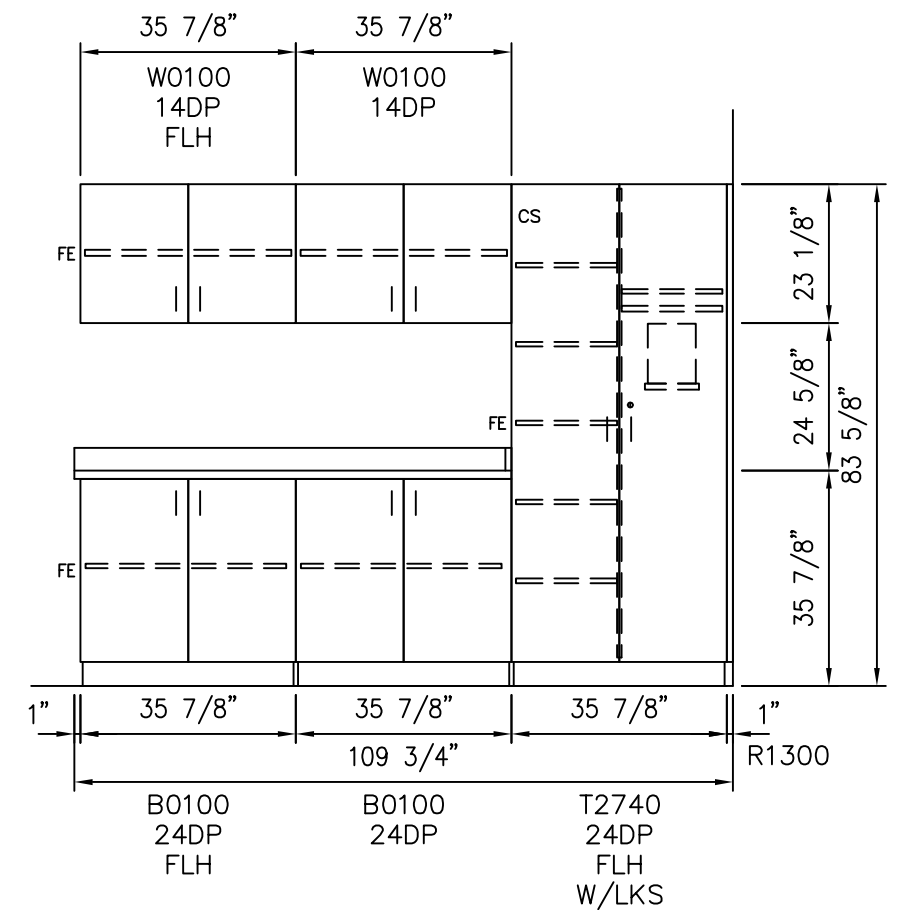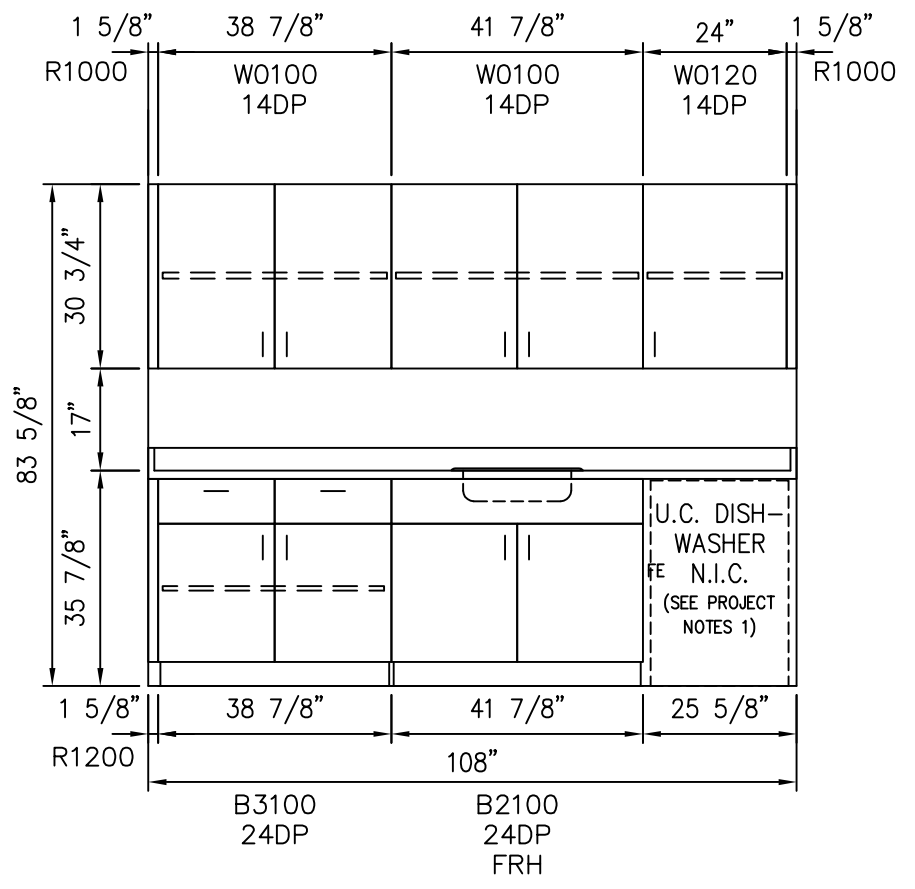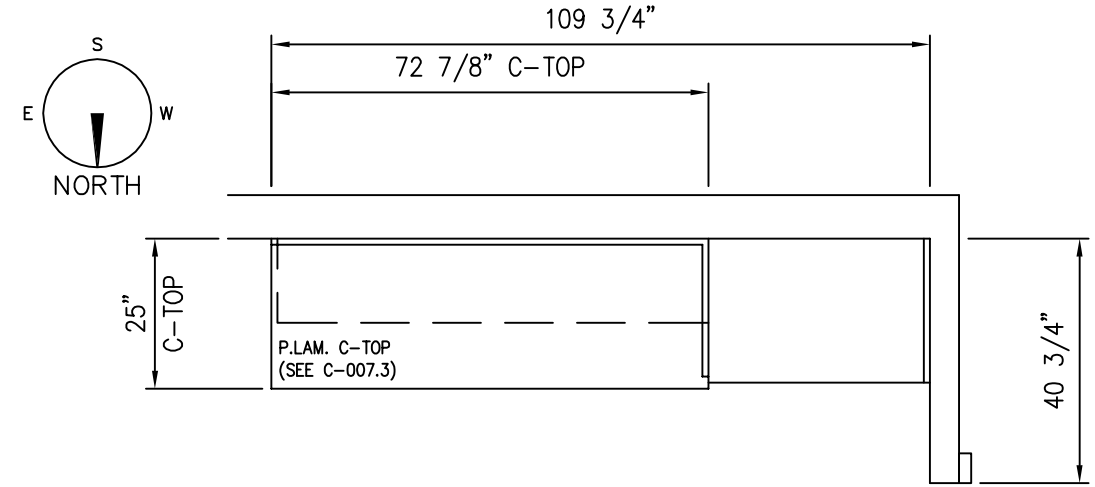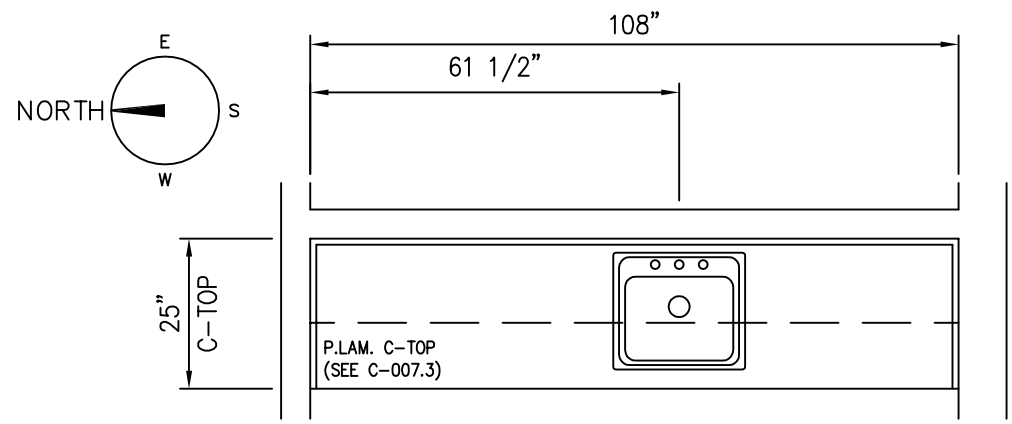

15 STORAGE RM. 110A  
10 SCALE: 3/8" = 1'-0" 15 AD1-1

SCHEME-1

16 COMPUTER LAB RM. 111  
10 SCALE: 3/8" = 1'-0" 8 A1.2

SCHEME-1

SCALE: AS NOTED